

REGISTERED ON August 15, 2005  
AS NUMBER 051283977

Certifying that on Statutory Monuments were placed in the ground between the dates of April 30, 2003 and August 2, 2005 and are positioned in accordance with co-ordinates shown on the plan or on the attached plan instrument except for the following:


Point Number	Reason
81	Placed Dril Hole in Metal Catch Basin
76	Re-Established Boundary Iron Post (From Coordinates)
81	Placed Dril Hole in Metal Catch Basin
108	Re-Established Boundary Iron Post (From Coordinates)
115	Re-Established Boundary Iron Post (From Coordinates)
117	Placed Dril Hole in Metal Catch Basin
123	Re-Established Boundary Iron Post (From Coordinates)
128	Re-Established Boundary Iron Post (From Coordinates)
140	Placed Dril Hole in Floor
143	Re-Established Boundary Iron Post (From Coordinates)
150	Found Dril Hole
156	Placed Boundary Iron Post
159	Placed Boundary Iron Post
172	Placed Boundary Iron Post
242	Placed Boundary Iron Post

P. Pitman  
A.D. REGISTRAR

REGISTRAR  
LAND TITLES OFFICE  
PLAN NO. 0313512  
ENTERED AND REGISTERED  
ON December 11, 2003  
INSTRUMENT NO. 031431163

Keith Stang  
A.D. REGISTRAR

SHEET 2 OF 2

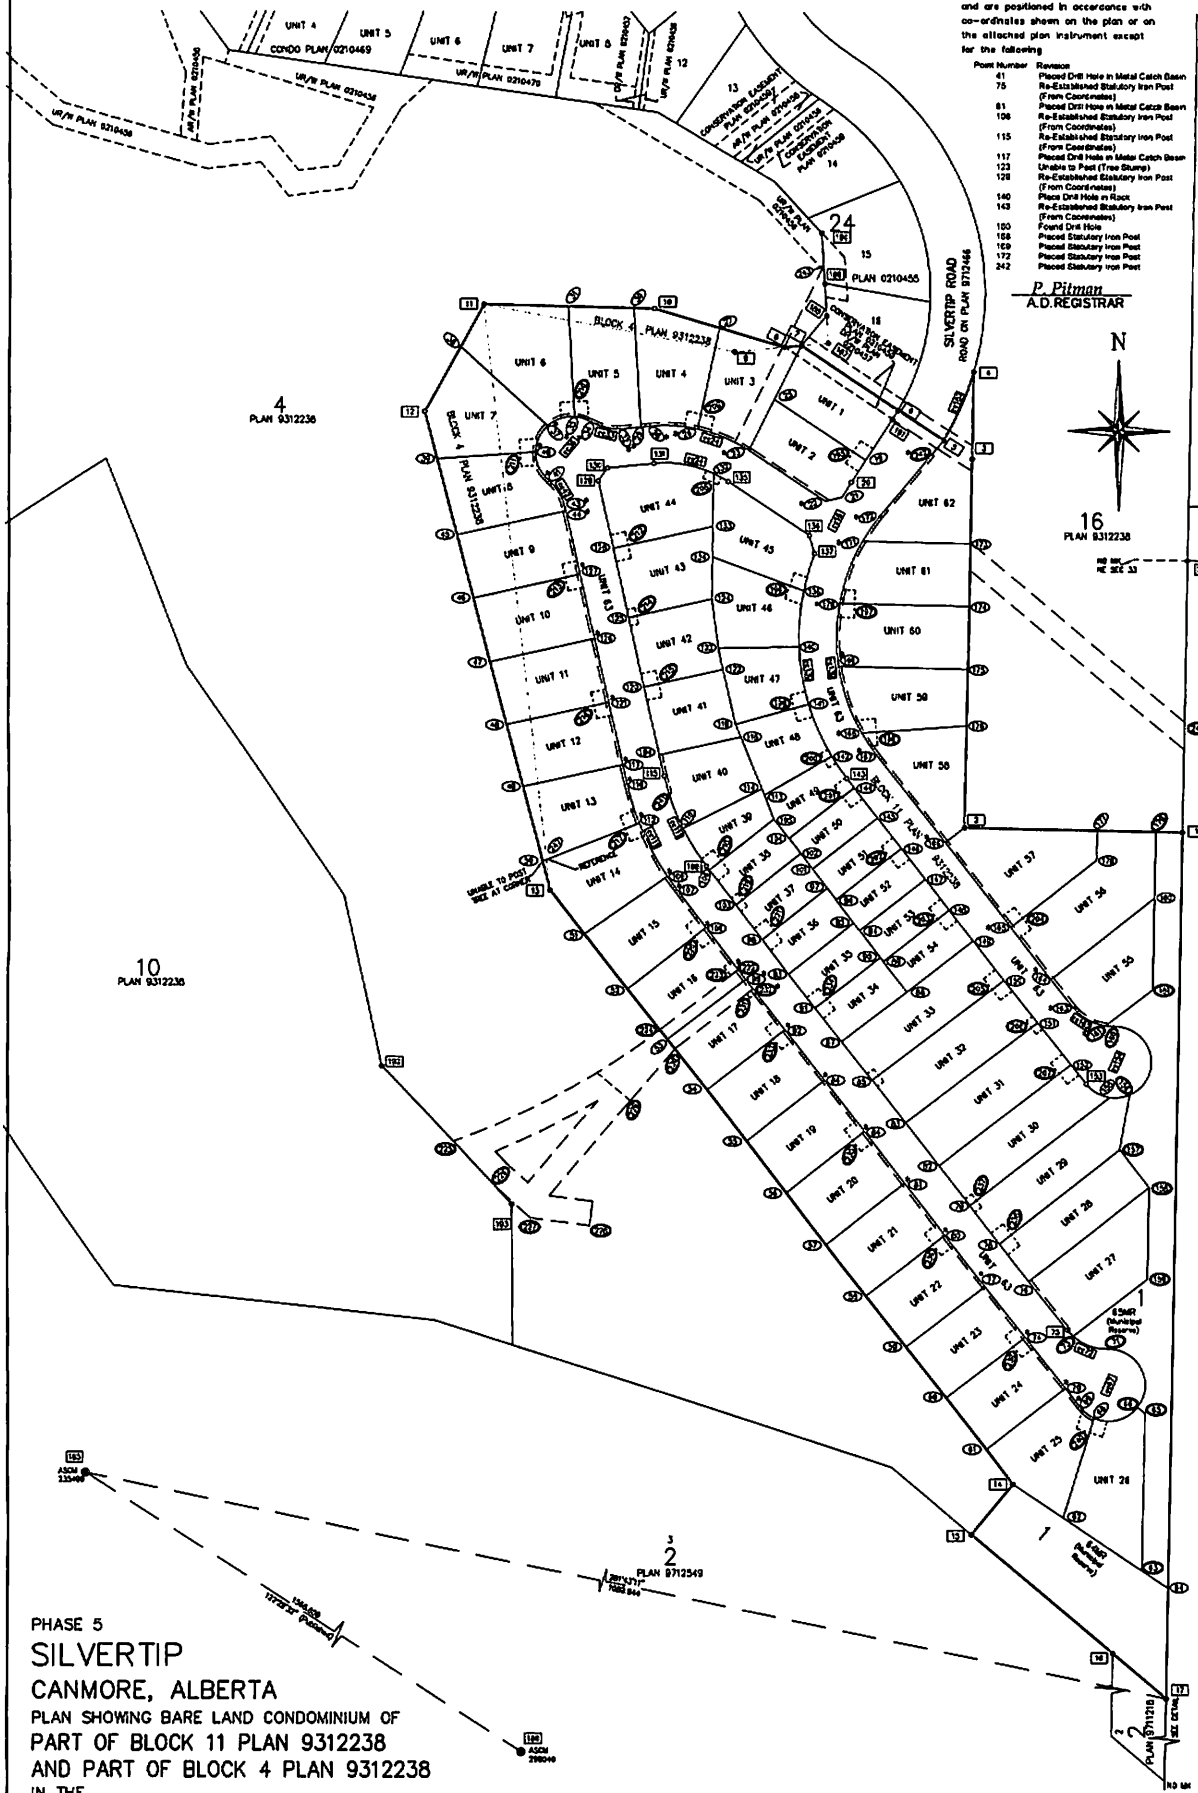

S.W. 1/4 SEC. 3-25-10-5

GOVERNMENT ROAD ALLOWANCE

4  
2  
PLAN 9712549

10  
PLAN 9312235

4  
PLAN 9312238

16  
PLAN 9312238

PHASE 5  
**SILVERTIP**  
CANMORE, ALBERTA  
PLAN SHOWING BARE LAND CONDOMINIUM OF  
PART OF BLOCK 11 PLAN 9312238  
AND PART OF BLOCK 4 PLAN 9312238  
IN THE  
S.E. 1/4 SEC. 4, TWP. 25, RGE. 10, W.5M.  
AND  
N.E. 1/4 SEC. 33, TWP. 24, RGE. 10, W.5M.


SCALE 1:1000 2003 B.R. WETTER, A.L.S.  
METRES 0 10 20 30 40 50 60 70 80 90 100 METRES

**NOTES:**

1. Statutory iron survey post found shown thus:
2. Statutory iron survey stamped 215 planted shown thus:
3. Alberta Survey Control Marker (ASCM) found shown thus:
4. All distances are in metres and decimals thereof, and are at ground.
5. Curve centre point number shown thus:
6. The position where statutory iron posts, stamped P215, are to be placed pursuant to Section 47 of the Surveys Act are numbered thus:
7. Coordinate values for positions of Survey Monuments found or placed by this survey, Survey Control Markers used, Reference Monuments installed, and for the location of all Survey Monuments to be placed in accordance with Section 47 of the Surveys Act are shown in the Table of Coordinates registered with this plan.
8. The position where iron posts, stamped P215, are to be placed pursuant to Section 47 of the Surveys Act, in accordance with Utility and Access Rights of Way Plan Utility Rights of Way Plan Drainage Rights of Way Plan and Utility and Mutual Access Rights of Way Plan are numbered thus:
9. The position where dril holes in concrete curbs are to be placed pursuant to Section 47 of the Surveys Act, are numbered thus:
10. Bearings are referred to the Alberta Survey Control Grid as defined by the joining markers 235499 and 299040. Control ties made using GPS measurements. (Datum: Nad 83, Projection: 3 T.M., Reference Meridian 114°, Combined Factor 0.999776).

**LEGEND:**

- List of typical abbreviations shown thus:
- SEC. .... Section
  - TWP. .... Township
  - RGE. .... Range
  - W.5M. .... West of the 5th Meridian
  - N.E. .... North East
  - S.E. .... South East
  - S.W. .... South West
  - GPS .... Global Positioning System
  - ASCM .... Alberta Survey Control Marker
  - R/W .... Right of Way
  - UR/W .... Utility Right of Way
  - AR/W .... Access Right of Way
  - DR/W .... Drainage Right of Way
  - MR .... Municipal Reserve
  - NAD .... North American Datum
  - 3TM .... 3 Degree Transverse Mercator
  - CS .... Counter Sunk

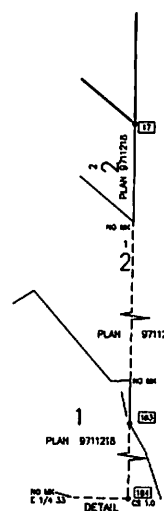

**SURVEYOR**  
NAME: BRIAN R. WETTER, A.L.S.  
DATES OF SURVEY: Between the dates of April 30, 2003 and May 2, 2003.

**REGISTERED OWNER**  
STONE CREEK PROPERTIES INC.

**SUBDIVISION AUTHORITY**  
NAME: TOWN OF CANMORE  
FILE NO.: S22003-007

LAND TITLES OFFICE - SURVEYORS  
FILE NO. 375-200-83040

SHAW  
SHEET 1/2

2003 SURVEYS INC.  
409 1187 REGENTON CRESCENT A.B., CANARY  
2540 STRATHMORE

